
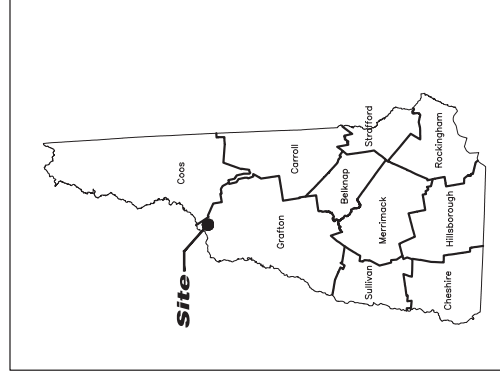


TOWN OF LITTLETON, NH
Mildred C. Lakeway School - Safe Routes to School (SRTS)
Littleton 21192, X-A002(133)

Final Plans


June 2016

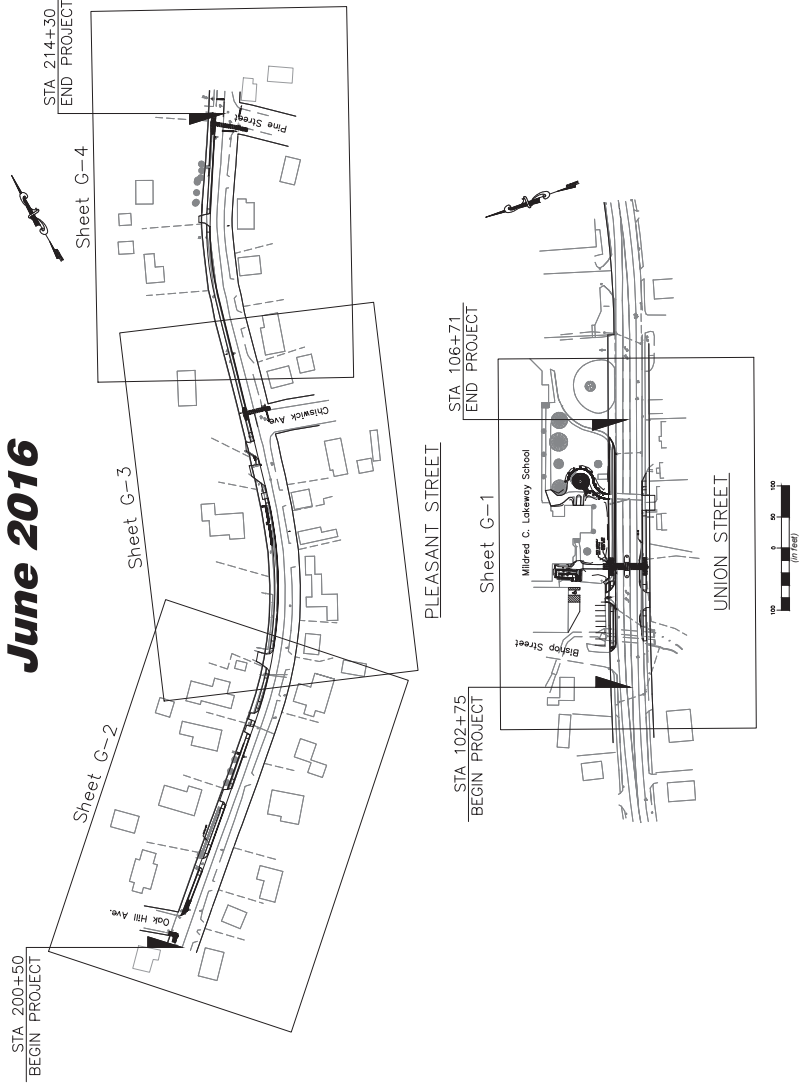

Locus Plan

Town of Littleton, New Hampshire
125 Main Street
Littleton, NH 03561

Project Location

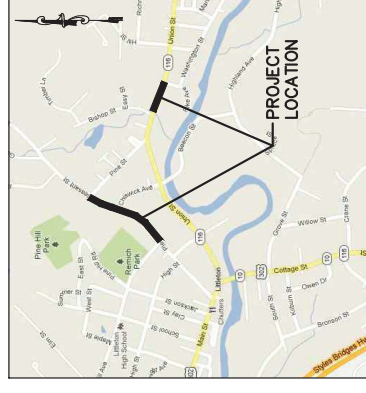

Sheet Index


1.	COVER SHEET
2.	N-1
3-9.	D-1 - D-7
10.	EC-1
11.	STL-1
12-15.	G-1 - G-4
16-19.	P-1 - P-4
20-24.	X-1 - X-5
	CROSS SECTIONS

ENGINEERS
CIVIL/ENVIRONMENTAL ENGINEERS

35 Bow Street
Portsmouth, New Hampshire
03801-3819

Phone: 603/431-6196
Fax: 603/431-5376

Larger Place
55 South Commercial Street
Manchester, New Hampshire 03101
Phone: 603/627-0708
Fax: 603/627-0746

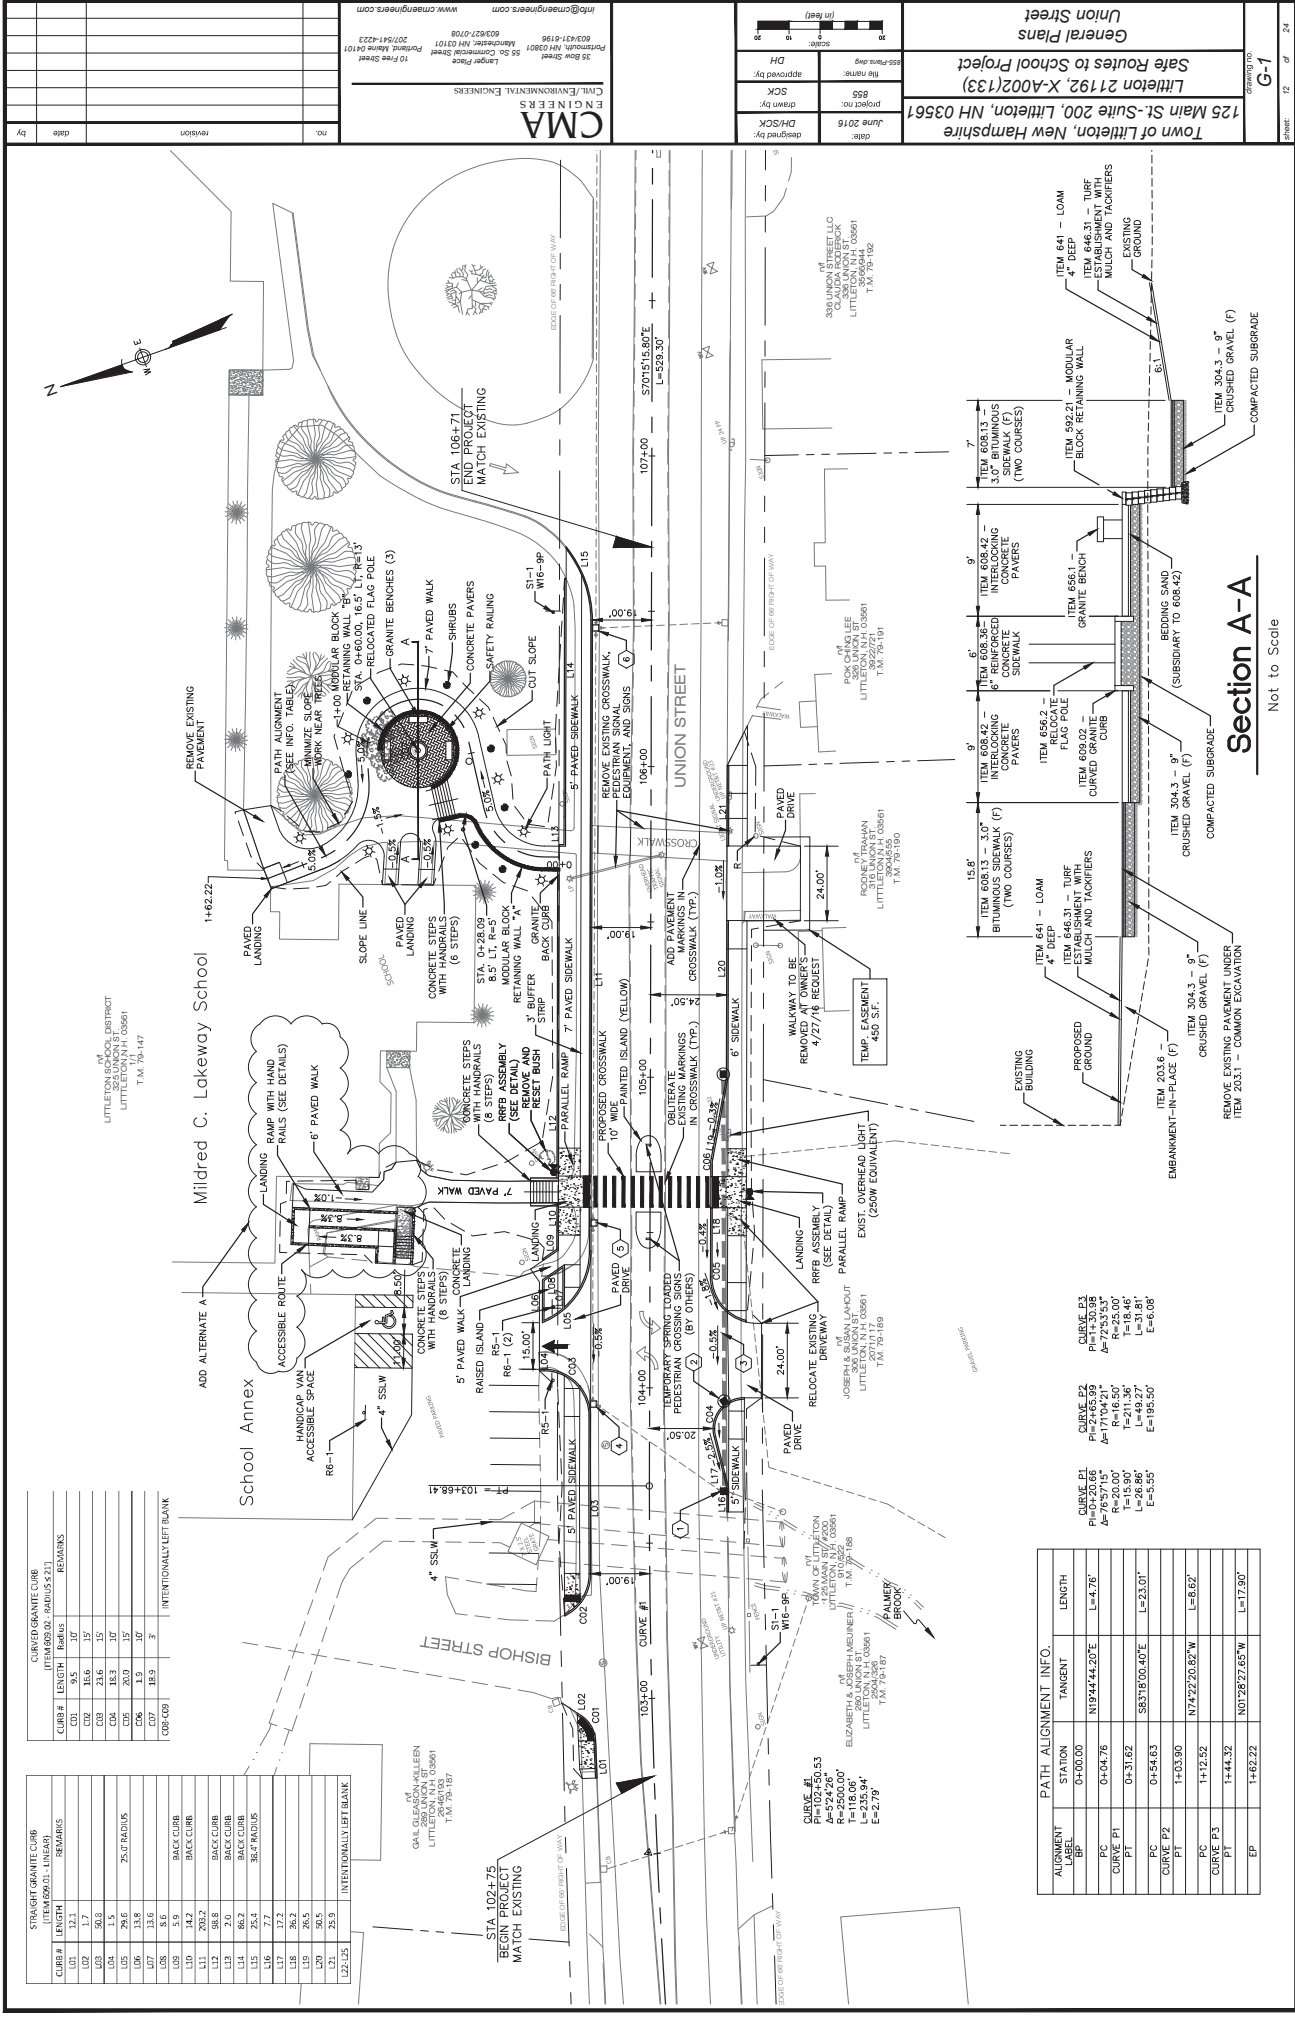

125 Main St., Suite 200, Littleton, NH 03561

Safe Routes to School Project

Littleton 21192, X-A002(133)

General Plans

Union Street

DATE: June 2016

DESIGNED BY: DH/SCK

DRAWN BY: SCK

PROJECT NO: 855

FILE NAME: approved.dwg

855-Plan.dwg

12

24

Sheet




CMH

ENGINEERS

CIVIL/ENVIRONMENTAL ENGINEERS


NO.

DATE

BY

Section A-A

Not to Scale

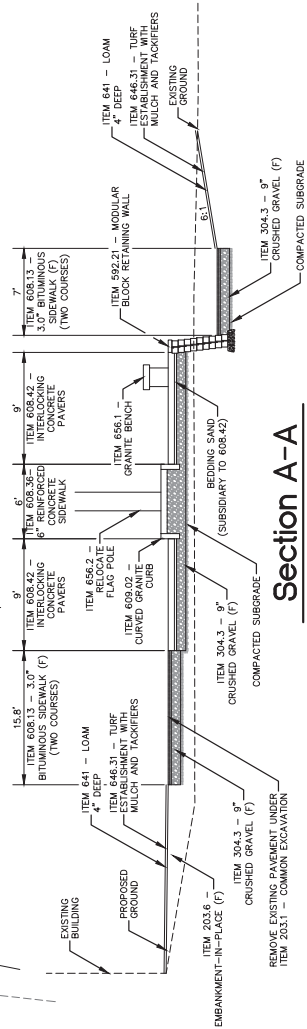

PATH ALIGNMENT INFO.			
ALIGNMENT LABEL	STATION	TANGENT	LENGTH
BT	0+00.00	N19°44'42.0"E	L=4.76'
PC	0+04.76		
PT	0+31.62		
EP	1+62.22		

CURB #	LENGTH	Radius	REMARKS
C01	9.5	10'	
C02	16.6	15'	
C03	23.6	15'	
C04	18.3	10'	
C05	20.0	15'	
C06	1.9	10'	
C07	18.9	5'	
C08-C09			INTENTIONALLY LEFT BLANK

* EXISTING ROAD GRADE AT DRIVE.
CONTRACTOR TO MATCH EXISTING

Town of Littleton, New Hampshire 125 Main St.-Suite 200, Littleton, NH 03561	Littleton 21192, X-A002(133) Safe Routes to School Project	General Plans Pleasant Street
---	---	----------------------------------

date:	June 2016	project no.:	855	file name:	855-Plans.dwg
designed by:	DH/SCK	drawn by:	SCK	approved by:	DH

(in feet)


20 10 0 10 20

scale:

CMA
ENGINEERS
CIVIL / ENVIRONMENTAL ENGINEERS

603/431-6196
info@cmaengineers.com
www.cmaengineers.com

55 So. Commercial Street
Manchester, NH 03101
603/637-0708
Larger Place
10 Pine Street
Portland, Maine 04101
207/541-4233

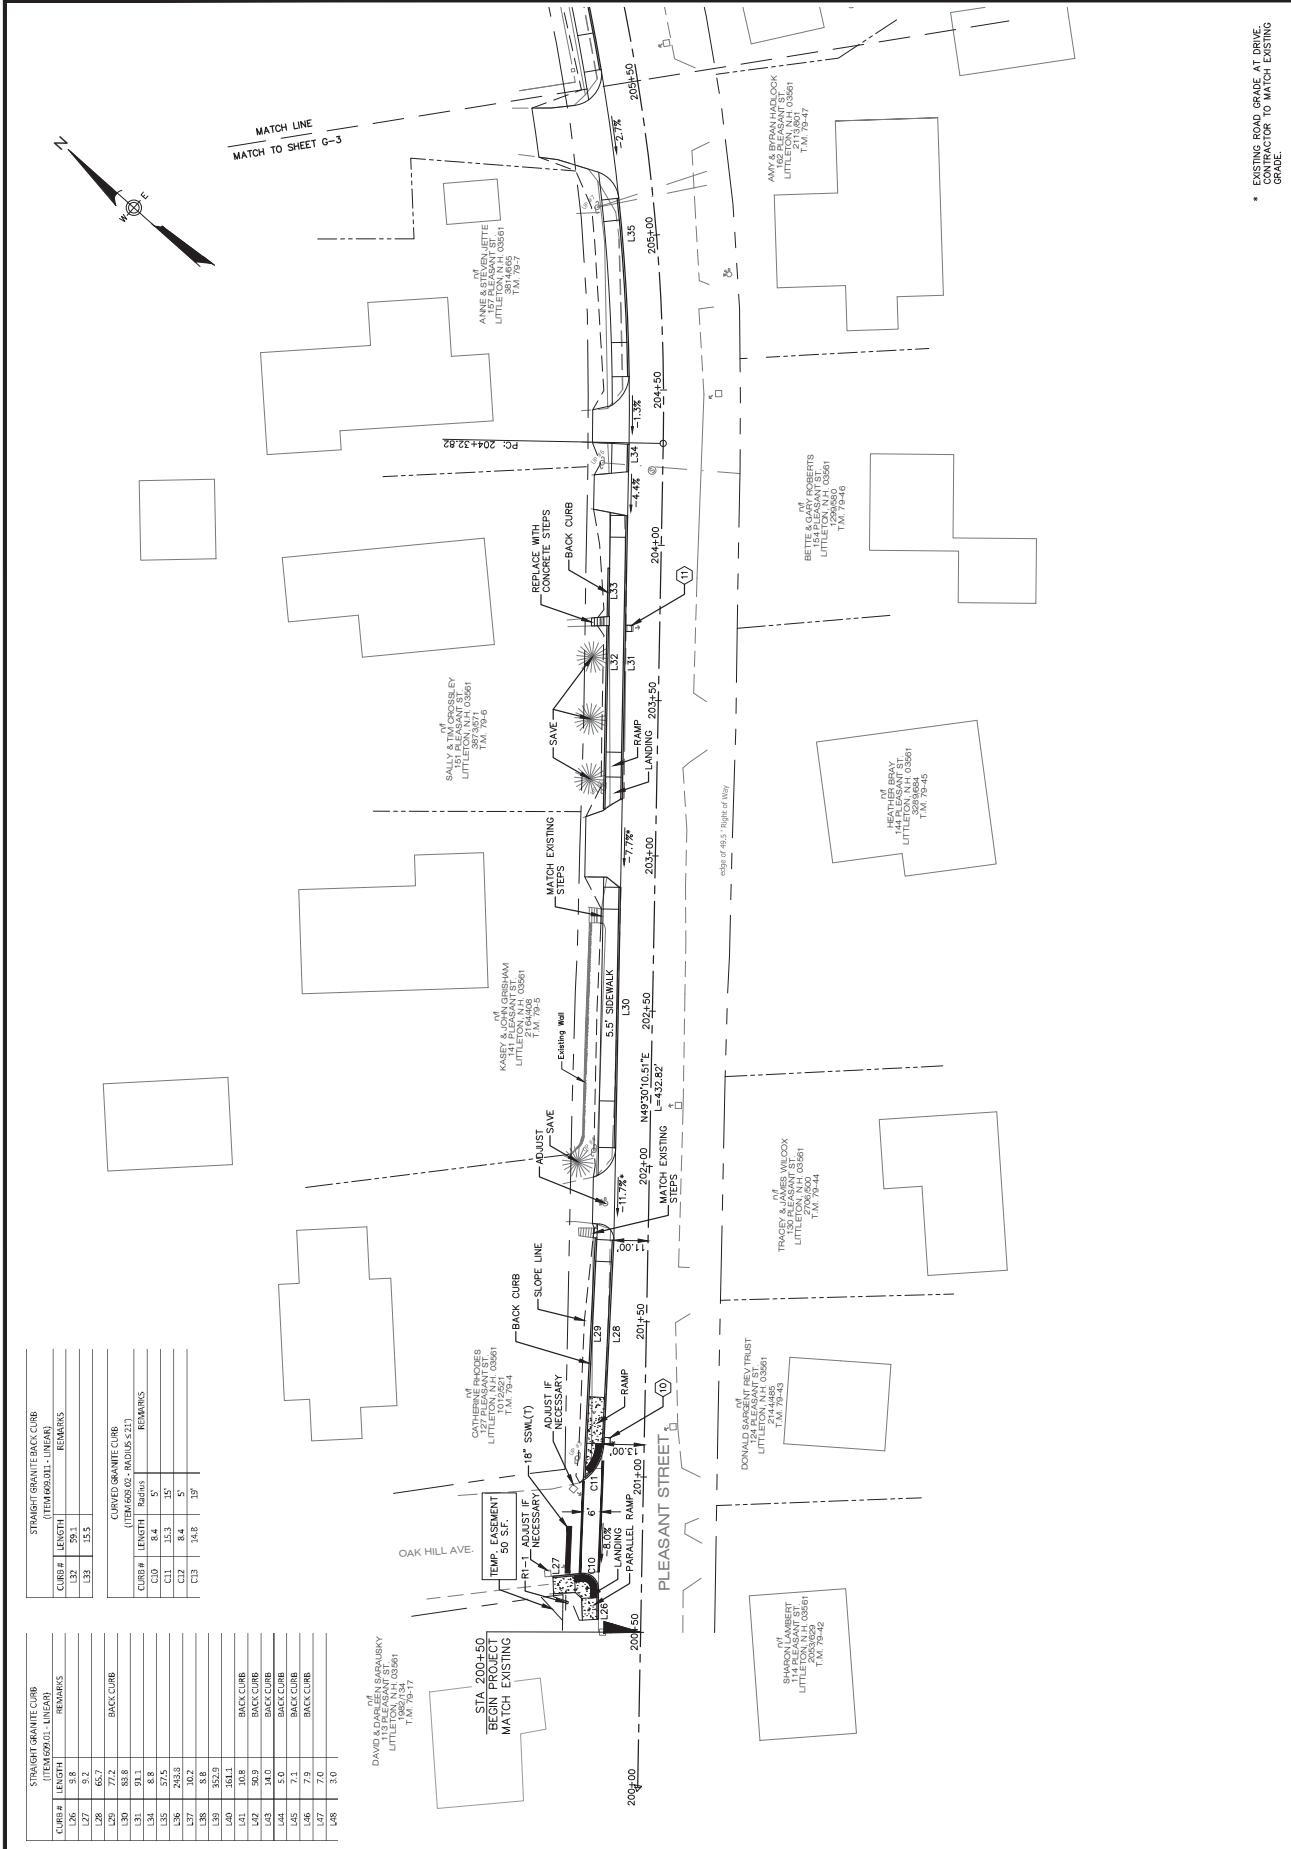

STRAIGHT GRANITE CUBB (ITEM#609.011 - LINE#1)			
CURB #	LENGTH	REMARKS	
L26	9.8		
L27	9.2		

CURB #	LENGTH	REMARKS
L32	59.1	
L33	15.5	

CURB #	LENGTH	REMARKS
C10	8.4	5'
C11	15.3	15'
C12	8.4	5'

