


MOORE RESERVOIR

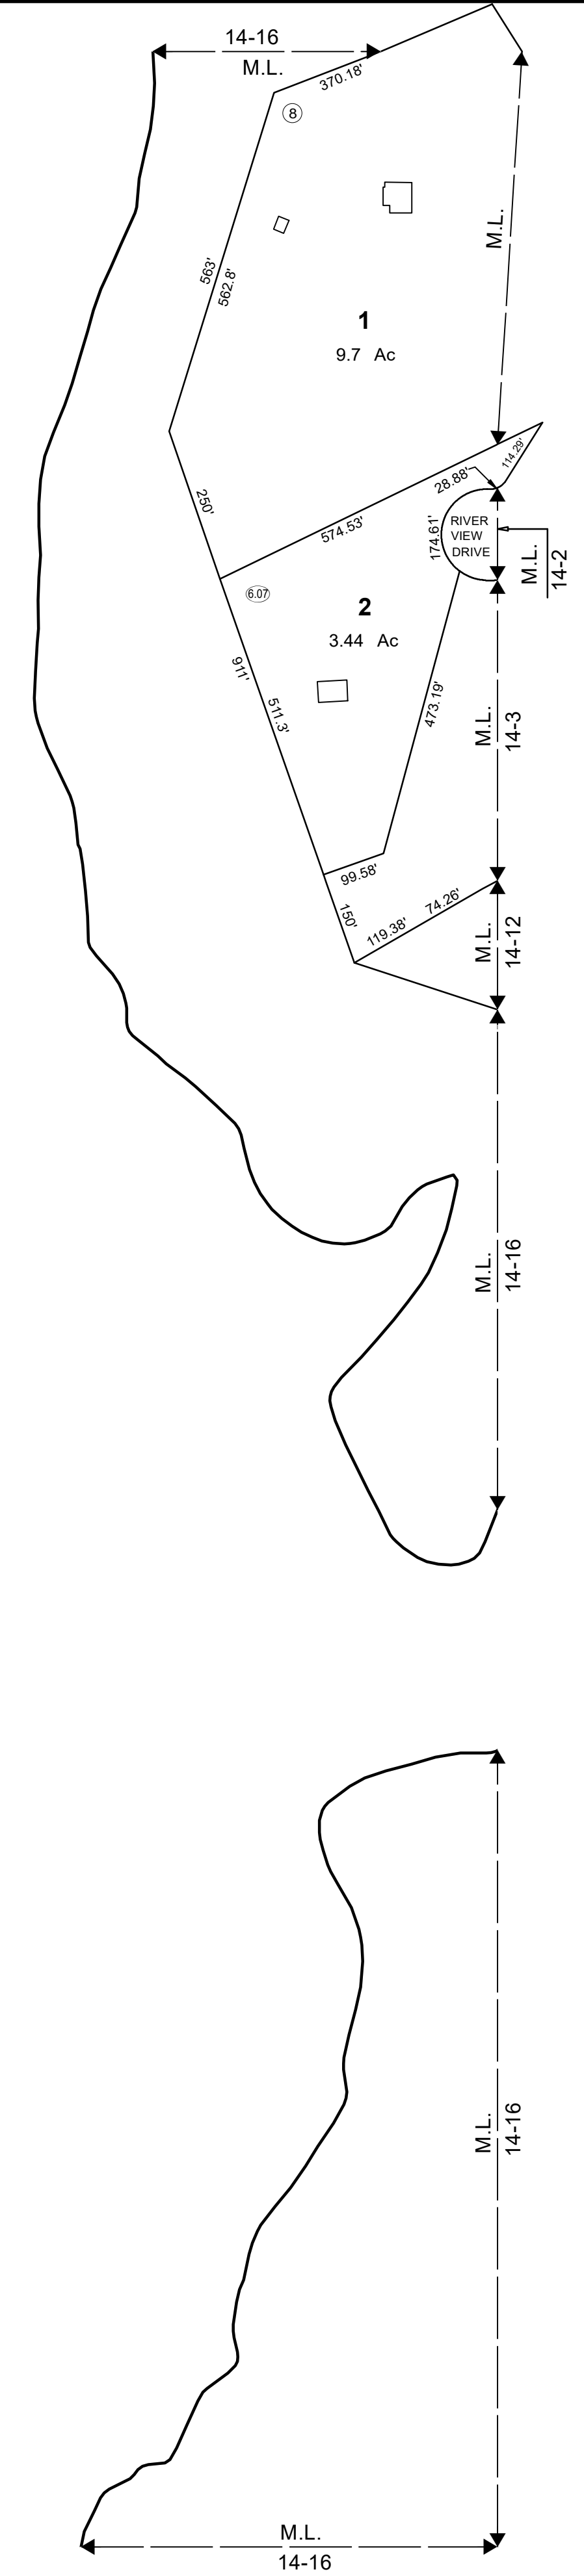

THIS MAP IS FOR ASSESSMENT PURPOSES. IT IS NOT VALID FOR LEGAL DESCRIPTION OR CONVEYANCE.
 THE HORIZONTAL DATUM IS THE NEW HAMPSHIRE STATE PLANE COORDINATE SYSTEM, NAD 83.
 PHOTOGRAPHY DATE: 2007 AERIAL ORTHOPHOTOGRAPHY
 COMPLETION DATE: DECEMBER 31, 2017

PRODUCED BY
CAI Technologies
 Precision Mapping. Geospatial Solutions.
 11 Pleasant Street, Littleton, NH 03561
 800.322.4540 - www.cai-tech.com

PARCEL AREA Ac / AcC
RECORD DIMENSION 100'
SCALED DIMENSION 100'S
MATCH LINE M.L.
WATER -W-

LEGEND


EXEMPT PROPERTY (E)
SUBDIVISION LOT NO. (2)
BUILDING [Symbol]
RIGHT OF WAY/ACCESS [Symbol]
COMMON OWNERSHIP [Symbol]
WETLANDS [Symbol]

SCALE: 1" = 200'

FEET: 200 100 0 200 400 600
 METERS: 50 25 0 50 100 150

REVISED TO: APRIL 1, 2021

PROPERTY MAPS
LITTLETON
 NEW HAMPSHIRE

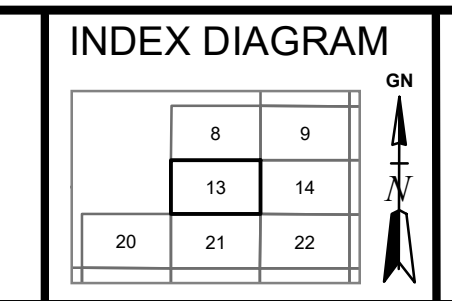

MAP NO.
13